



1. NORTH ELEVATION

SCALE: 1/8"=1'-0"

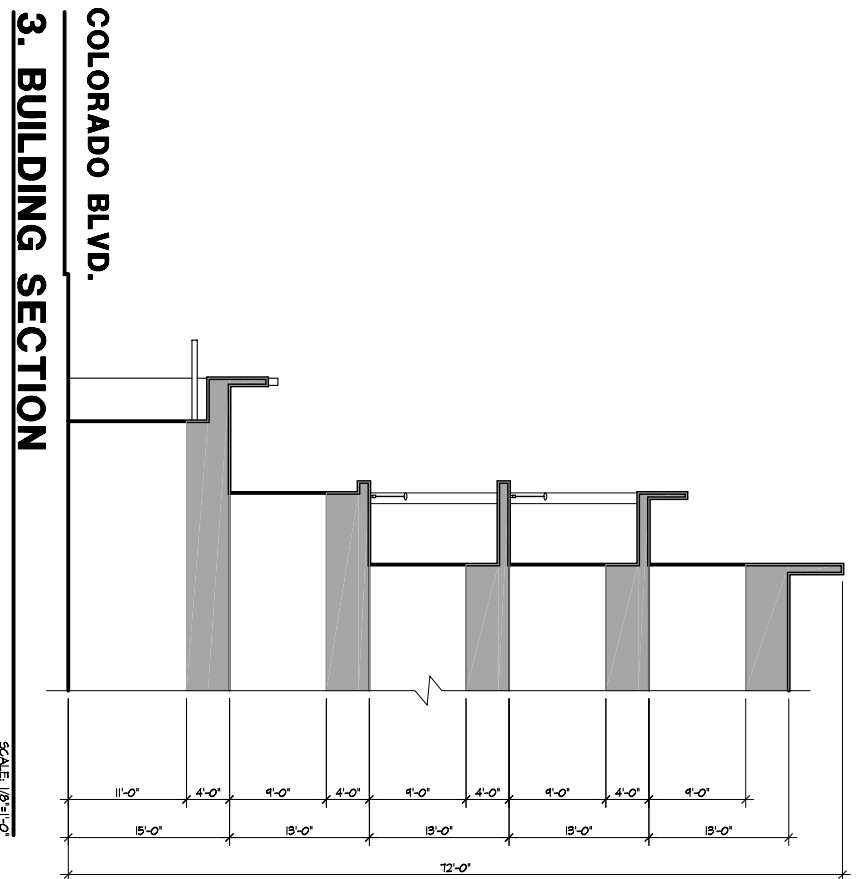

3. BUILDING SECTION

SCALE: 1/8"=1'-0"

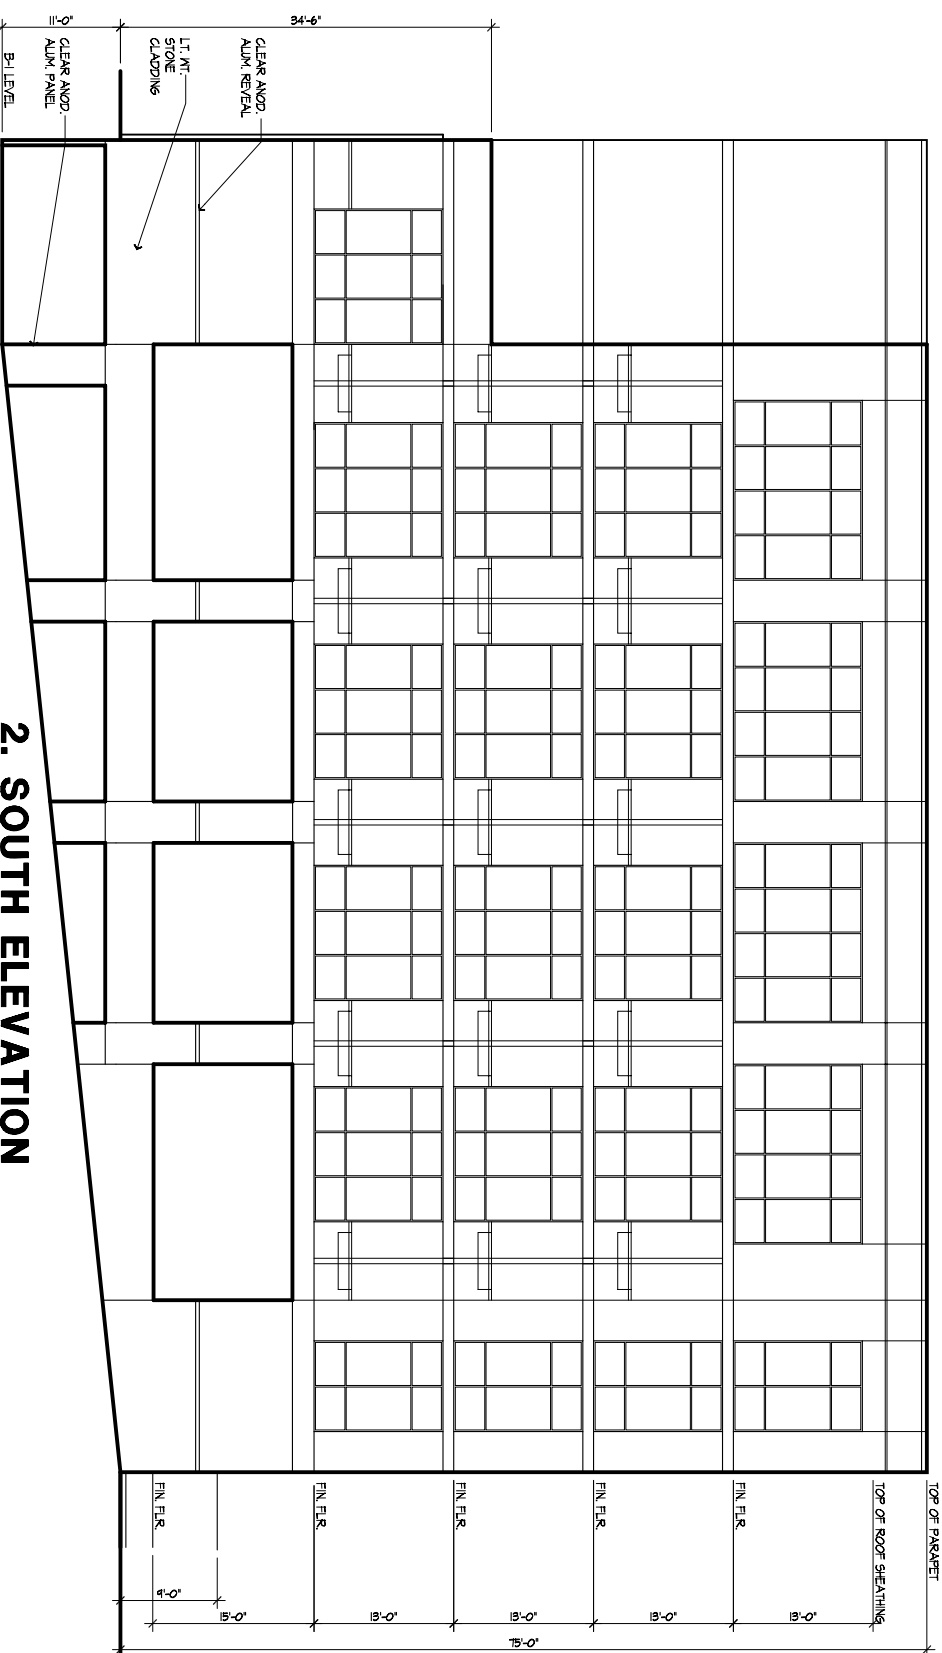

2. SOUTH ELEVATION

SCALE: 1/8"=1'-0"

No.	Date	Revision

Consultant:




Project:
PARK PLACE COMMERCIAL, LP
NEW CONSTANCE HOTEL RENOVATION
 940 E. COLORADO BLVD.
 PASADENA, CA. 91108

Sheet Title:
OFFICE BUILDING NORTH/SOUTH ELEVATIONS

Job No.:	078596
Drawn By:	PD6
Project Architect:	PD6
Checked By:	PD6
File Name:	T14-OFFICE-ELEVATIONS.dwg
Plot Date:	04/22/2007


Sheet No.: **A9.0**

PACIFIC DESIGN GROUP EXPRESSLY RESERVES ALL COMMON LAW COPYRIGHT AND PROPERTY RIGHTS IN THESE PLANS. THESE PLANS ARE NOT TO BE REPRODUCED, CHANGED OR COPIED IN ANY FORM OR MANNER WHATSOEVER NOR ARE THEY TO BE ASSIGNED TO ANY THIRD PARTY WITHOUT FIRST OBTAINING THE EXPRESS WRITTEN PERMISSION AND CONSENT FROM PACIFIC DESIGN GROUP.

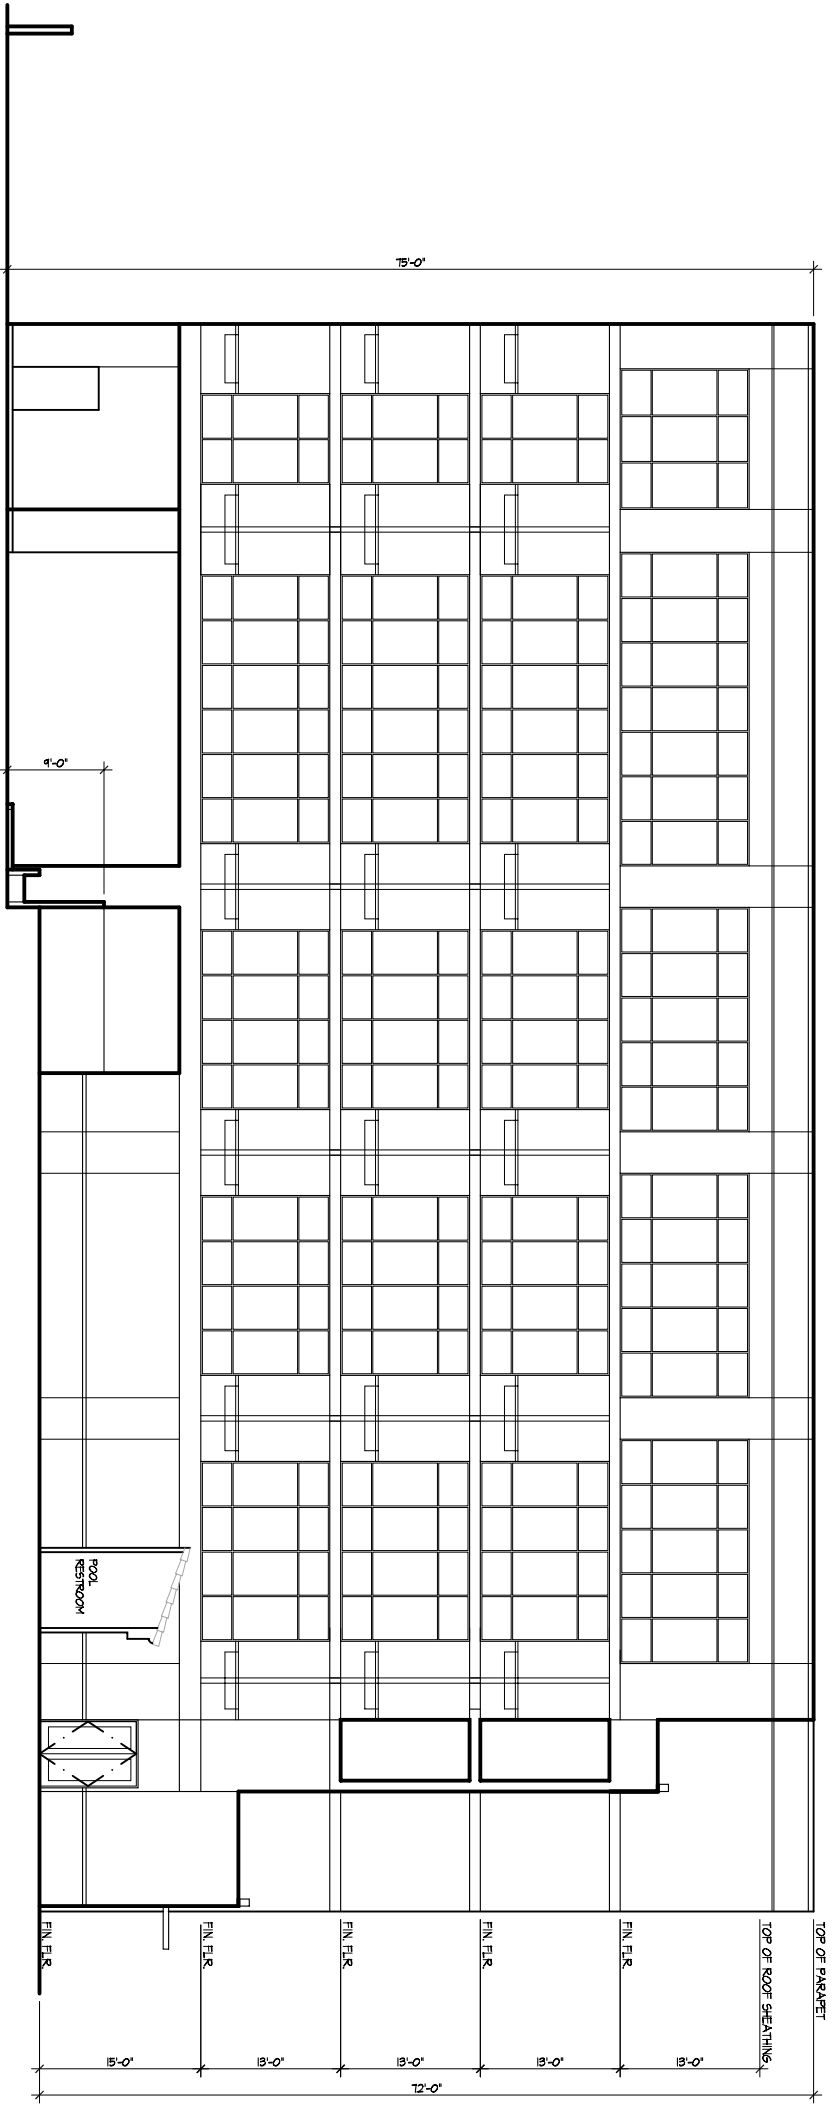

1. EAST ELEVATION

SCALE: 1/8"=1'-0"

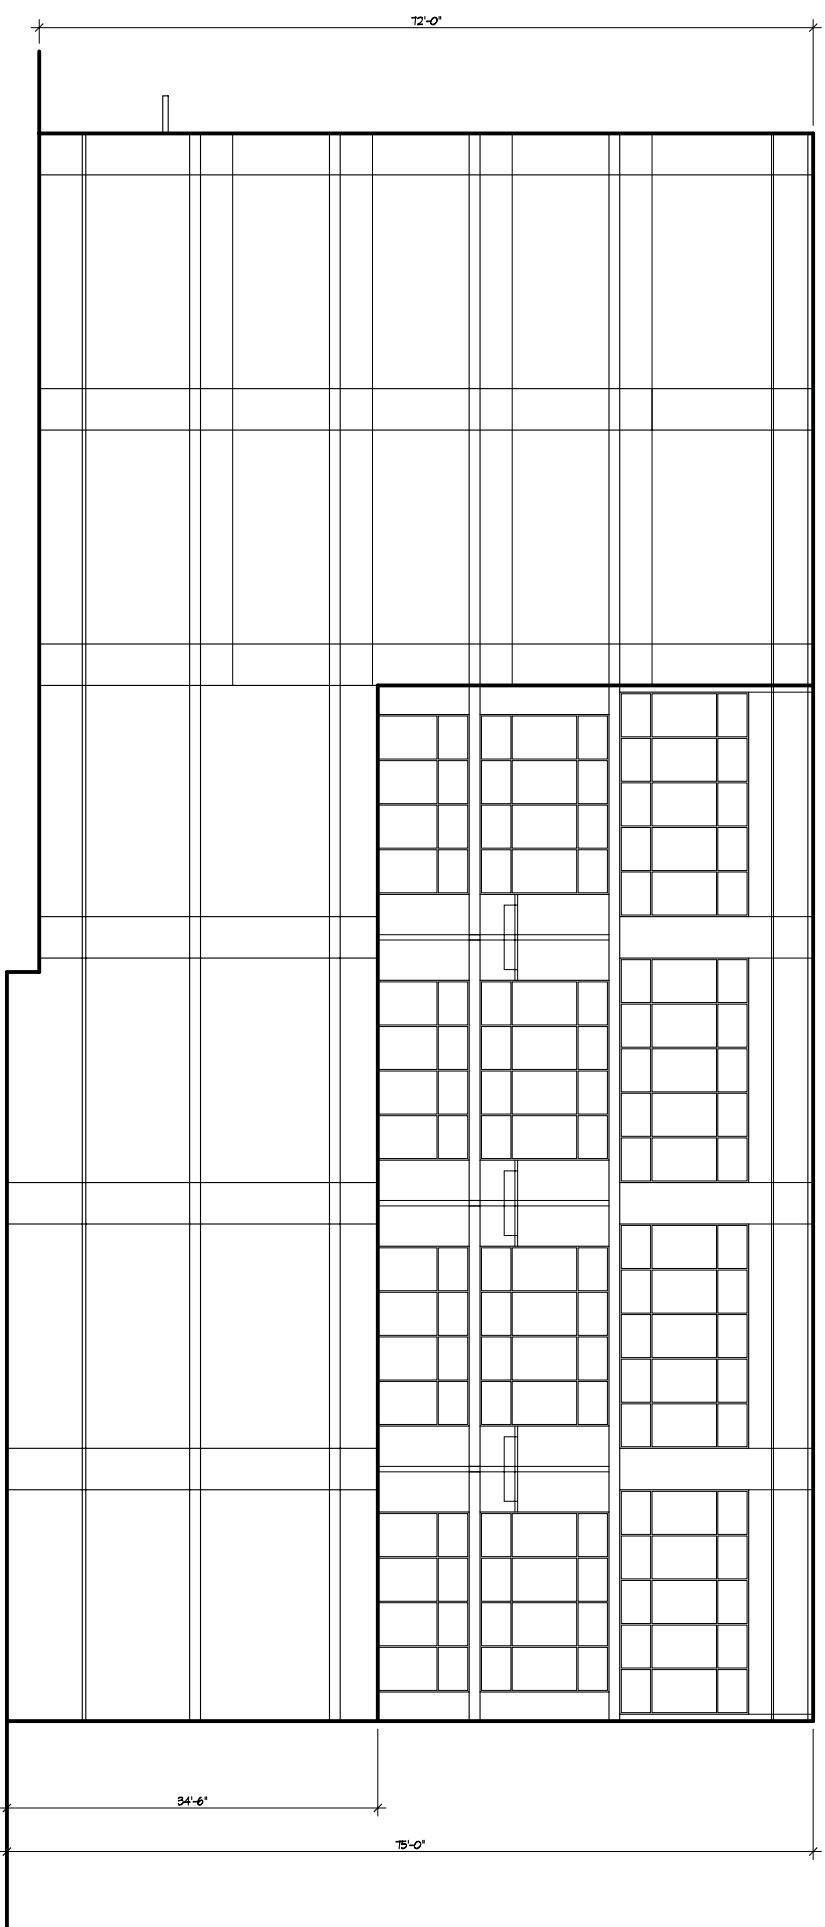


2. WEST ELEVATION

SCALE: 1/8"=1'-0"

No.	Date	Revision

Consultant:

 

DESIGN GROUP
 Architecture-Interior-Planning
 18071 Irvine Blvd.
 Tustin, California
 9 2 7 8 8
 Tel: (714) 832 - 6900
 Fax: (714) 832 - 1000
 www.pdg.com

Project:
PARK PLACE COMMERCIAL, LP
NEW CONSTANCE HOTEL RENOVATION
 940 E. COLORADO BLVD.
 PASADENA, CA. 91108

Sheet Title
OFFICE BUILDING EAST/WEST ELEVATIONS

Job No.: 0718196
 Drawn By: P06
 Project Architect: P06
 Checked By: P06
 File Name: T14-OFFICE-ELEVATIONS.dwg
 Plot Date: 04.22.2007

Sheet No.: **A9.1**

PACIFIC DESIGN GROUP EXPRESSLY RESERVES ALL COMMON LAW COPYRIGHT AND PROPERTY RIGHTS IN THESE PLANS. THESE PLANS ARE NOT TO BE REPRODUCED, CHANGED OR COPIED IN ANY FORM OR MANNER WHATSOEVER NOR ARE THEY TO BE ASSIGNED TO ANY THIRD PARTY WITHOUT FIRST OBTAINING THE EXPRESS WRITTEN PERMISSION AND CONSENT FROM PACIFIC DESIGN GROUP.