
 


DEMO FIRST FLOOR PLAN


SCALE: 1/8" = 1'-0"  NORTH


HOTEL AREA TABULATION	
BASE MENT	3918 SQ.FT.
1ST FLOOR	4044 SQ.FT.
2ND FLOOR	4227 SQ.FT.
3RD FLOOR	4214 SQ.FT.
4TH FLOOR	4214 SQ.FT.
5TH FLOOR	4214 SQ.FT.
6TH FLOOR	4214 SQ.FT.
7TH FLOOR	4214 SQ.FT.
TOTAL	68874 SQ.FT.

HOTEL GUEST ROOM TABULATION								
FLOOR	TYPE	KING	H.C. KING	DOUBLE-DOUBLE	H.C. DOUBLE-DOUBLE	SUITE	H.C. SUITE	SUB-TOTAL
2ND FLOOR	IO	10	1	4	1	1	1	22
3RD FLOOR	II	1	1	4	1	1	1	24
4TH FLOOR	II	1	1	4	1	1	1	24
5TH FLOOR	II	1	1	4	1	1	1	24
6TH FLOOR	II	1	1	4	1	1	1	24
7TH FLOOR	II	1	1	4	1	1	1	24
TOTAL ROOM		65	6	54	6	6	5	142

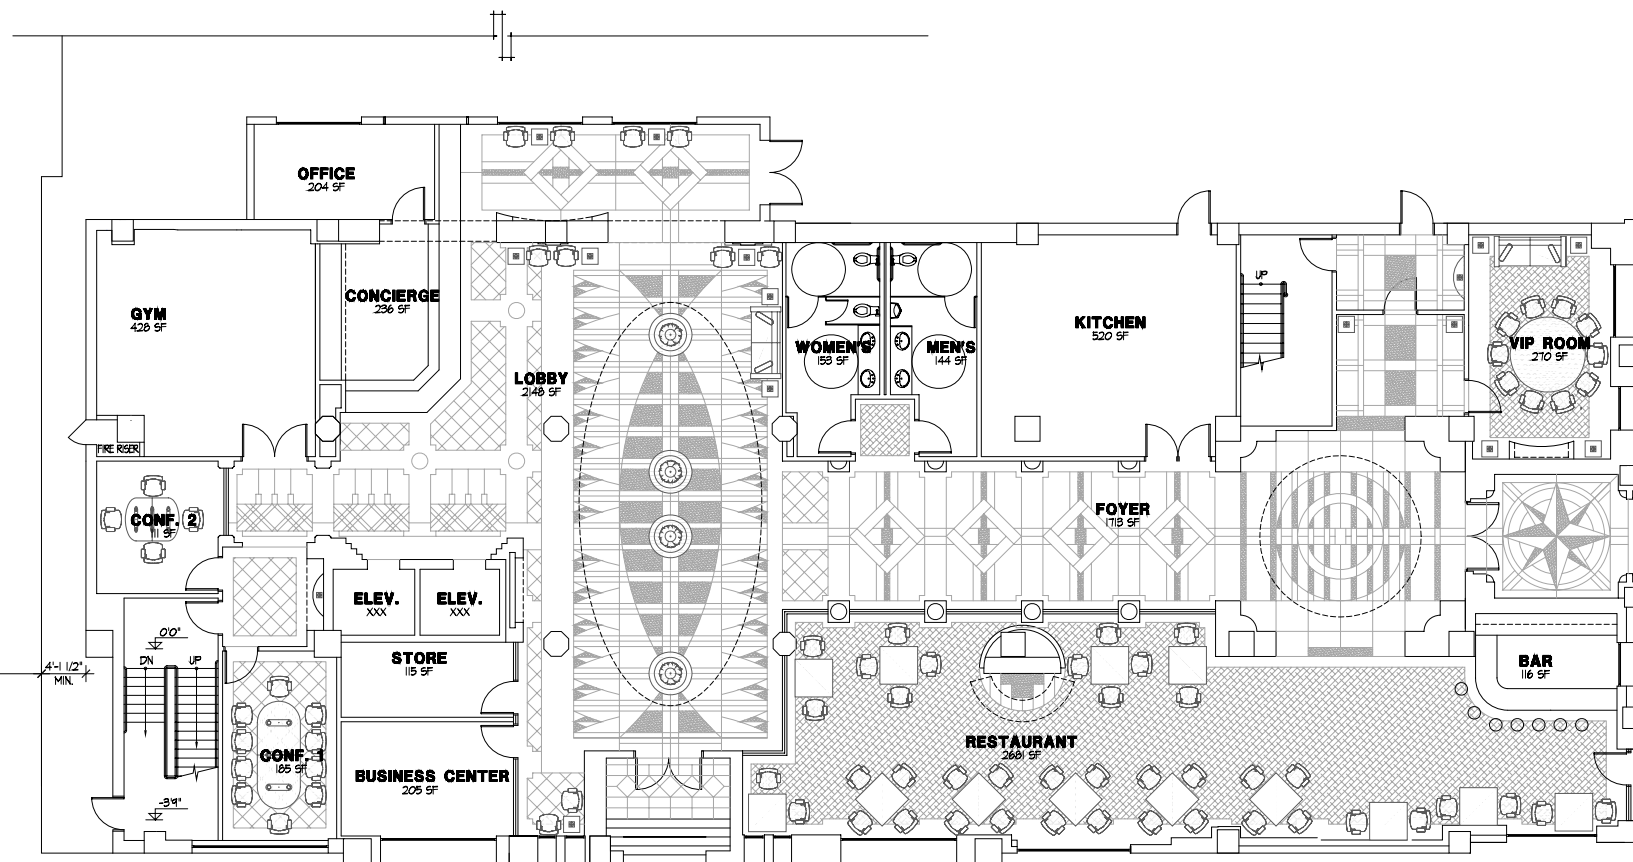


PROPOSED FIRST FLOOR

SCALE: 1/8" = 1'-0"  NORTH

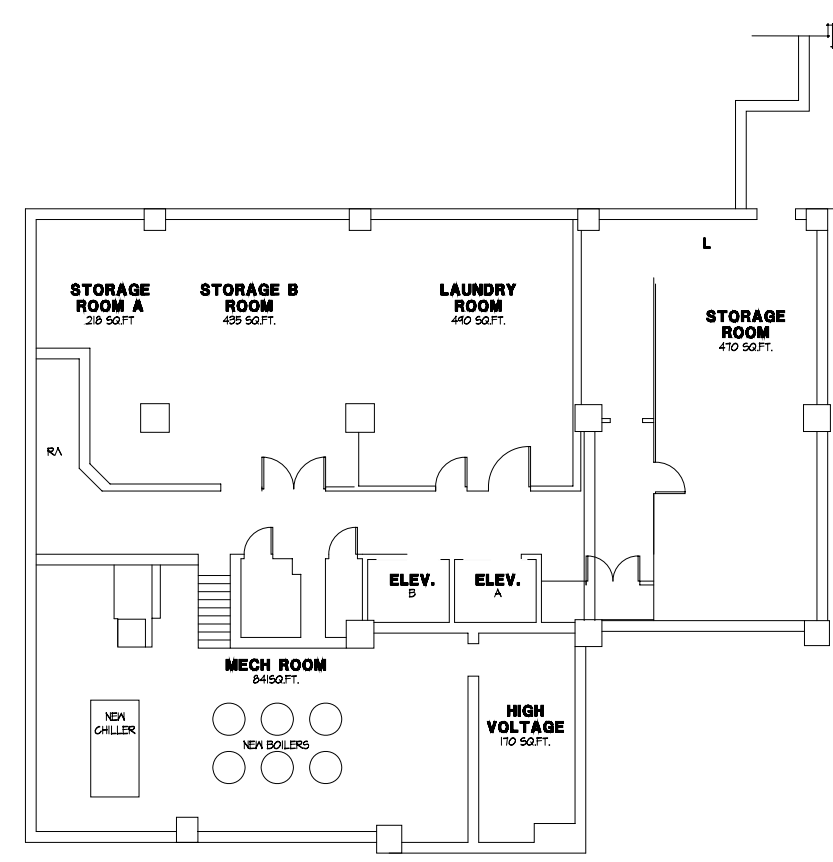

PROPOSED BASEMENT

SCALE: 1/8" = 1'-0"  NORTH



THE NEW CONSTANCE HOTEL & OFFICE BUILDING SCHEMATICS
 940 EAST COLORADO BLVD.
 PASADENA, CA
HOTEL BASEMENT AND 1ST FLOOR PLAN

Job No: 0719SNG
 Drawn By: PDG
 Project Architect: PDG
 Checked By: PDG
 File Name: 714-HOTEL-1ST.dwg
 Plot Date: Oct 15, 2007

T:\p09\0719SNGVAC-Submittal\719-HOTEL-1ST.dwg * 719-HOTEL-1ST.dwg * Layout * Xref Included: 0719-XBDR LT:\p09\0719SNGVAC-SUP