



T:\p09\07195NSNG\PAC-Submittal\ 719-HOTEL2-3-TYP-FLR.dwg \* 2ND FLOOR \* Xref Included 0719-XBDR LT:\p09\07195NSNG\PAC-Submittal\0719-XBDR.dwg]

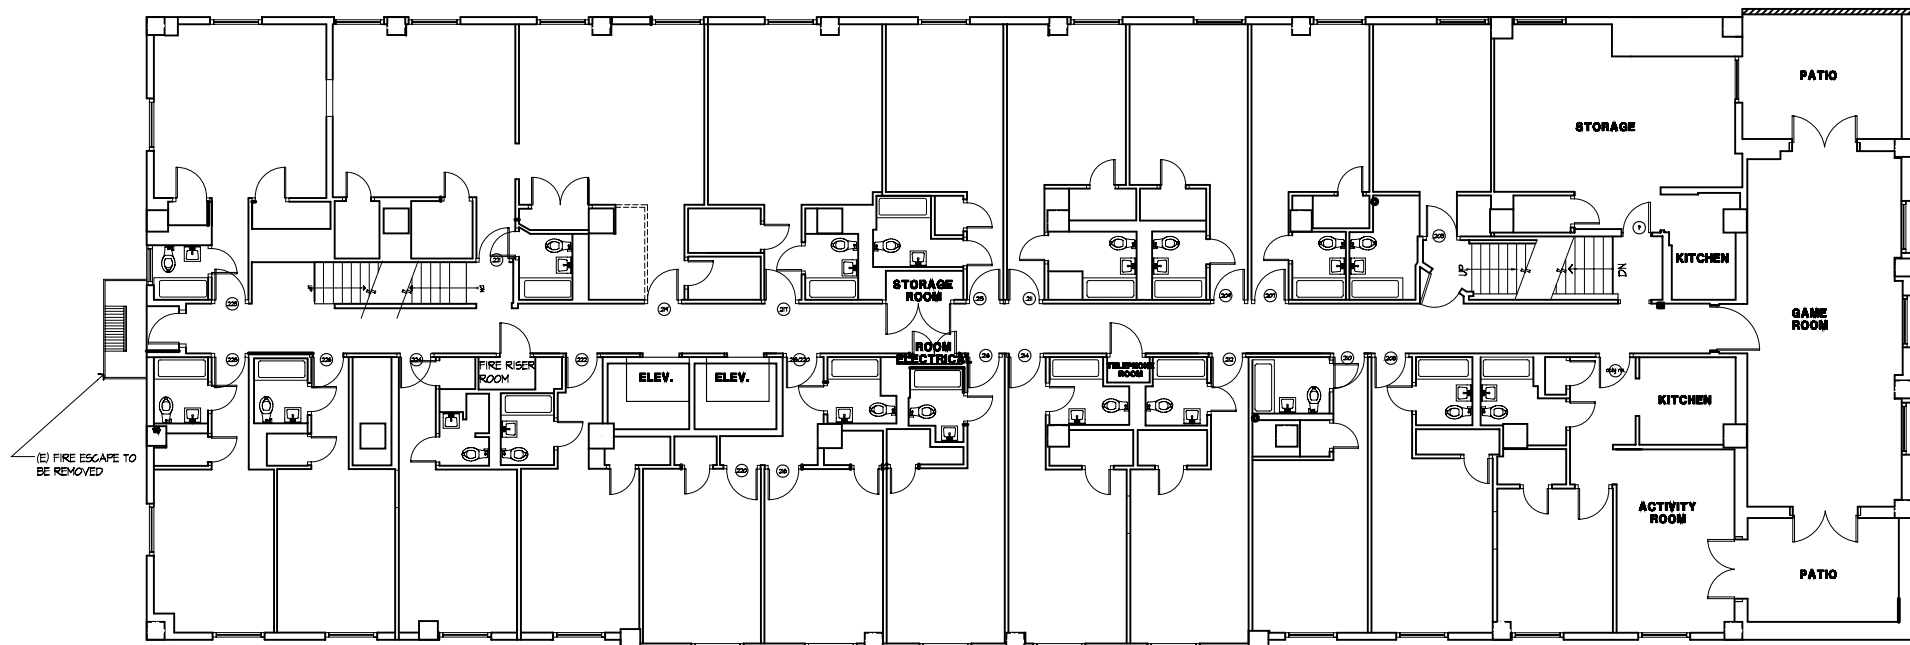

EXISTING 2ND FLOOR PLAN

SCALE: 1/8" = 1'-0" NORTH

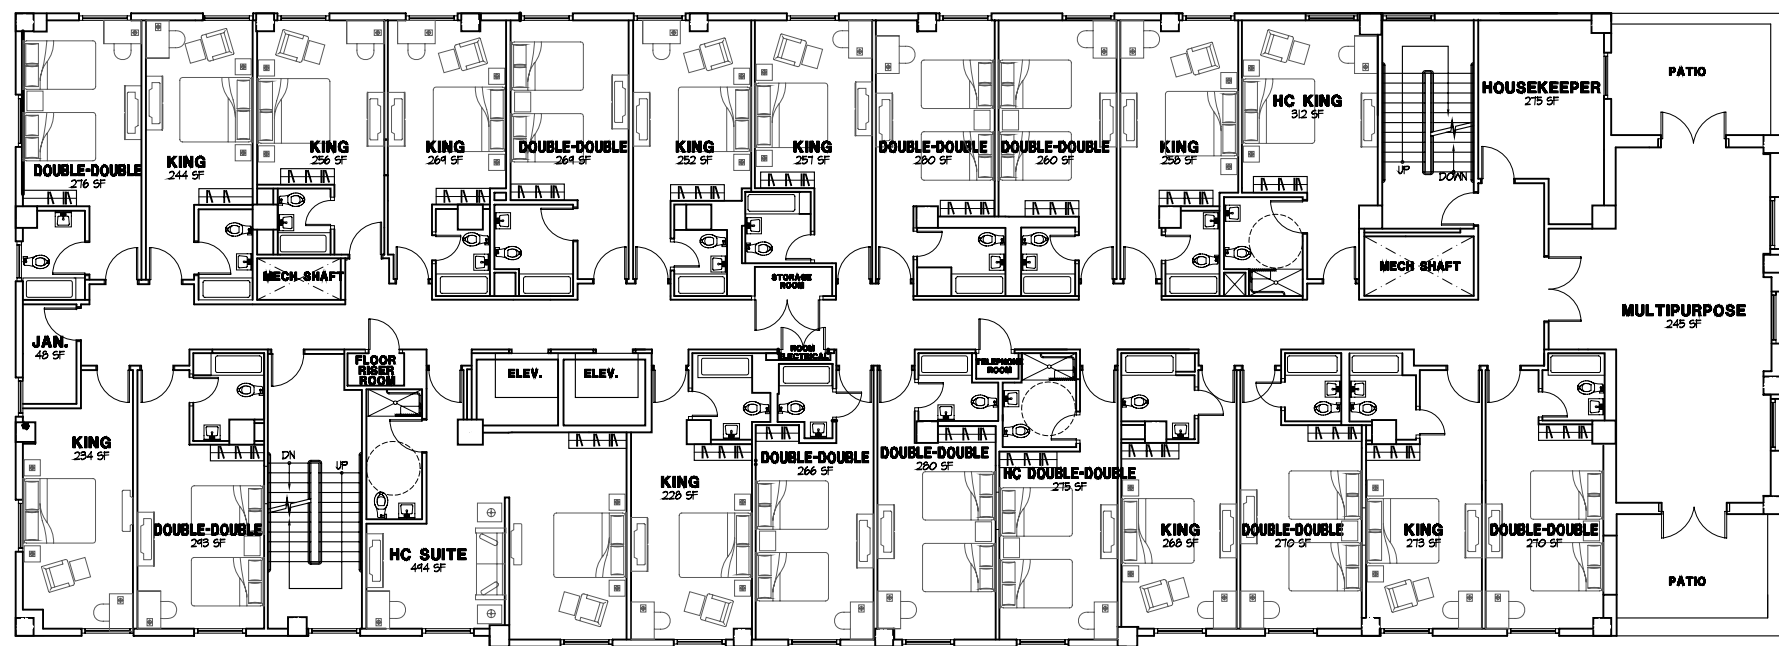

NEW 2ND FLOOR PLAN


SCALE: 1/8" = 1'-0" NORTH

**ROOM TABULATION**

KING ROOM RANGE: 240 SF TO 273 SF  
 DOUBLE-DOUBLE ROOM RANGE: 240 SF TO 243 SF  
 SUITE ROOM RANGE: 440 SF TO 500 SF

No.	Date	Revision

Consultant:

 

Project: **THE NEW CONSTANCE HOTEL & OFFICE BUILDING SCHEMATICS**  
 940 EAST COLORADO BLVD.  
 PASADENA, CA  
 Sheet Title: **HOTEL 2ND FLOOR PLAN**

Job No.: 07195NSG  
 Drawn By: PDG  
 Project Architect: PDG  
 Checked By: PDG  
 File Name: 719-HOTEL2-3-TYP-FLR.dwg  
 Plot Date: Oct 15, 2007

Sheet No.: **A2.0**