



T:\p09\07195NSG\PAC-Submittal\719-HOTEL2-3-TYP-FLR.dwg \* 3RD FLOOR \* Xref Included \* 0719-XBDR [T:\p09\07195NSG\PAC-Submittal\0719-XBDR.dwg] . . . . .

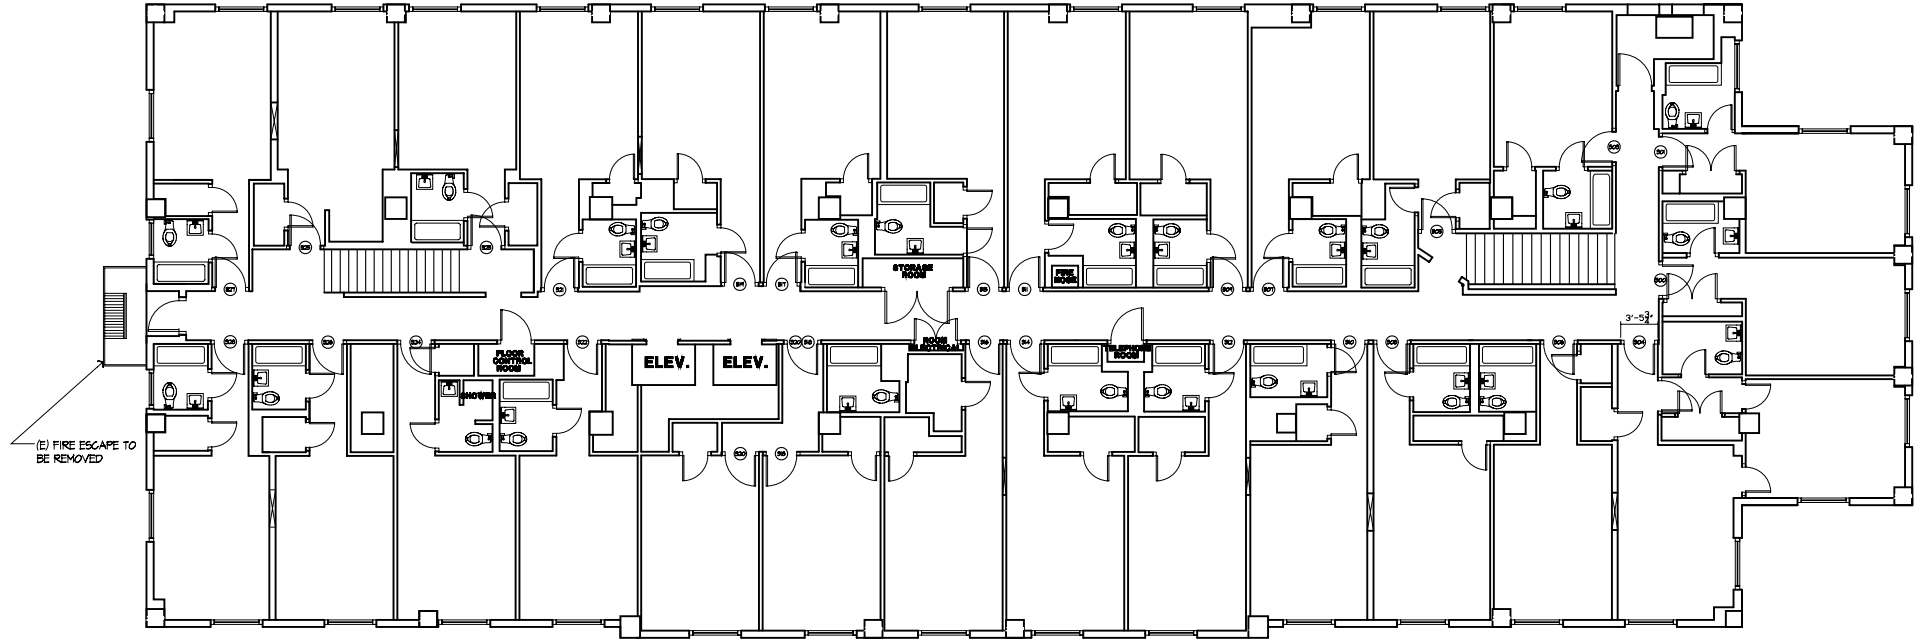

**EXISTING TYPICAL (3RD & 7TH) FLOOR PLAN** SCALE: 1/8" = 1'-0" NORTH

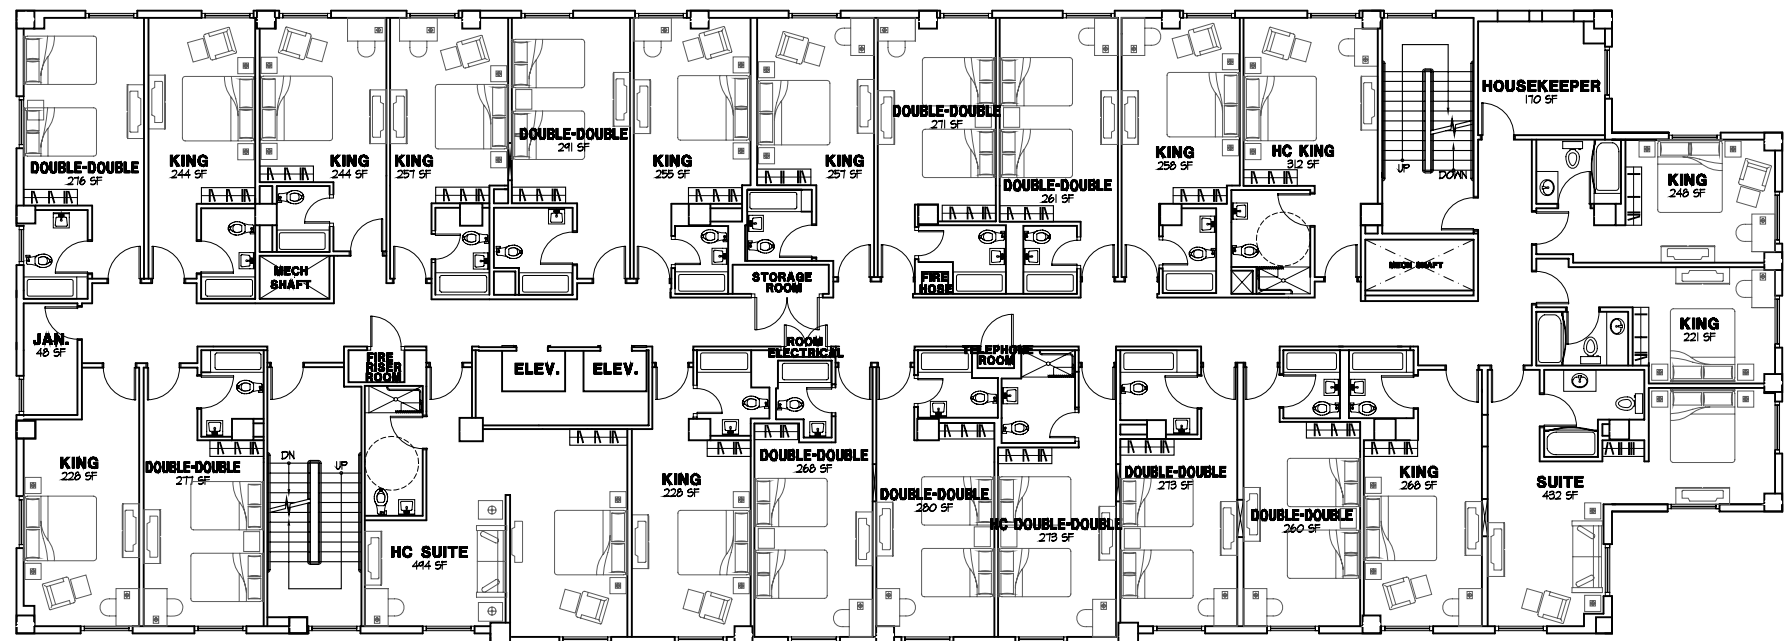

**NEW TYPICAL (3RD & 7TH) FLOOR PLAN** SCALE: 1/8" = 1'-0" NORTH

**ROOM TABULATION**

KING ROOM RANGE: 235 SF TO 312 SF  
 DOUBLE-DOUBLE ROOM RANGE: 261 SF TO 291 SF  
 SUITE ROOM RANGE: 311 SF TO 444 SF

No.	Date	Revision

Consultant:



**Project:**  
**THE NEW CONSTANCE HOTEL & OFFICE BUILDING SCHEMATICS**  
 940 EAST COLORADO BLVD.  
 PASADENA, CA  
 Sheet Title: **HOTEL 3RD & 7TH FLOOR PLAN**

Job No.:	07195NSG
Drawn By:	PDG
Project Architect:	PDG
Checked By:	PDG
File Name:	719-HOTEL2-3-TYP-FLR.dwg
Plot Date:	Oct 15, 2007

Sheet No.: **A3.0**